


GROUND FLOOR



FIRST FLOOR

FLAT 5

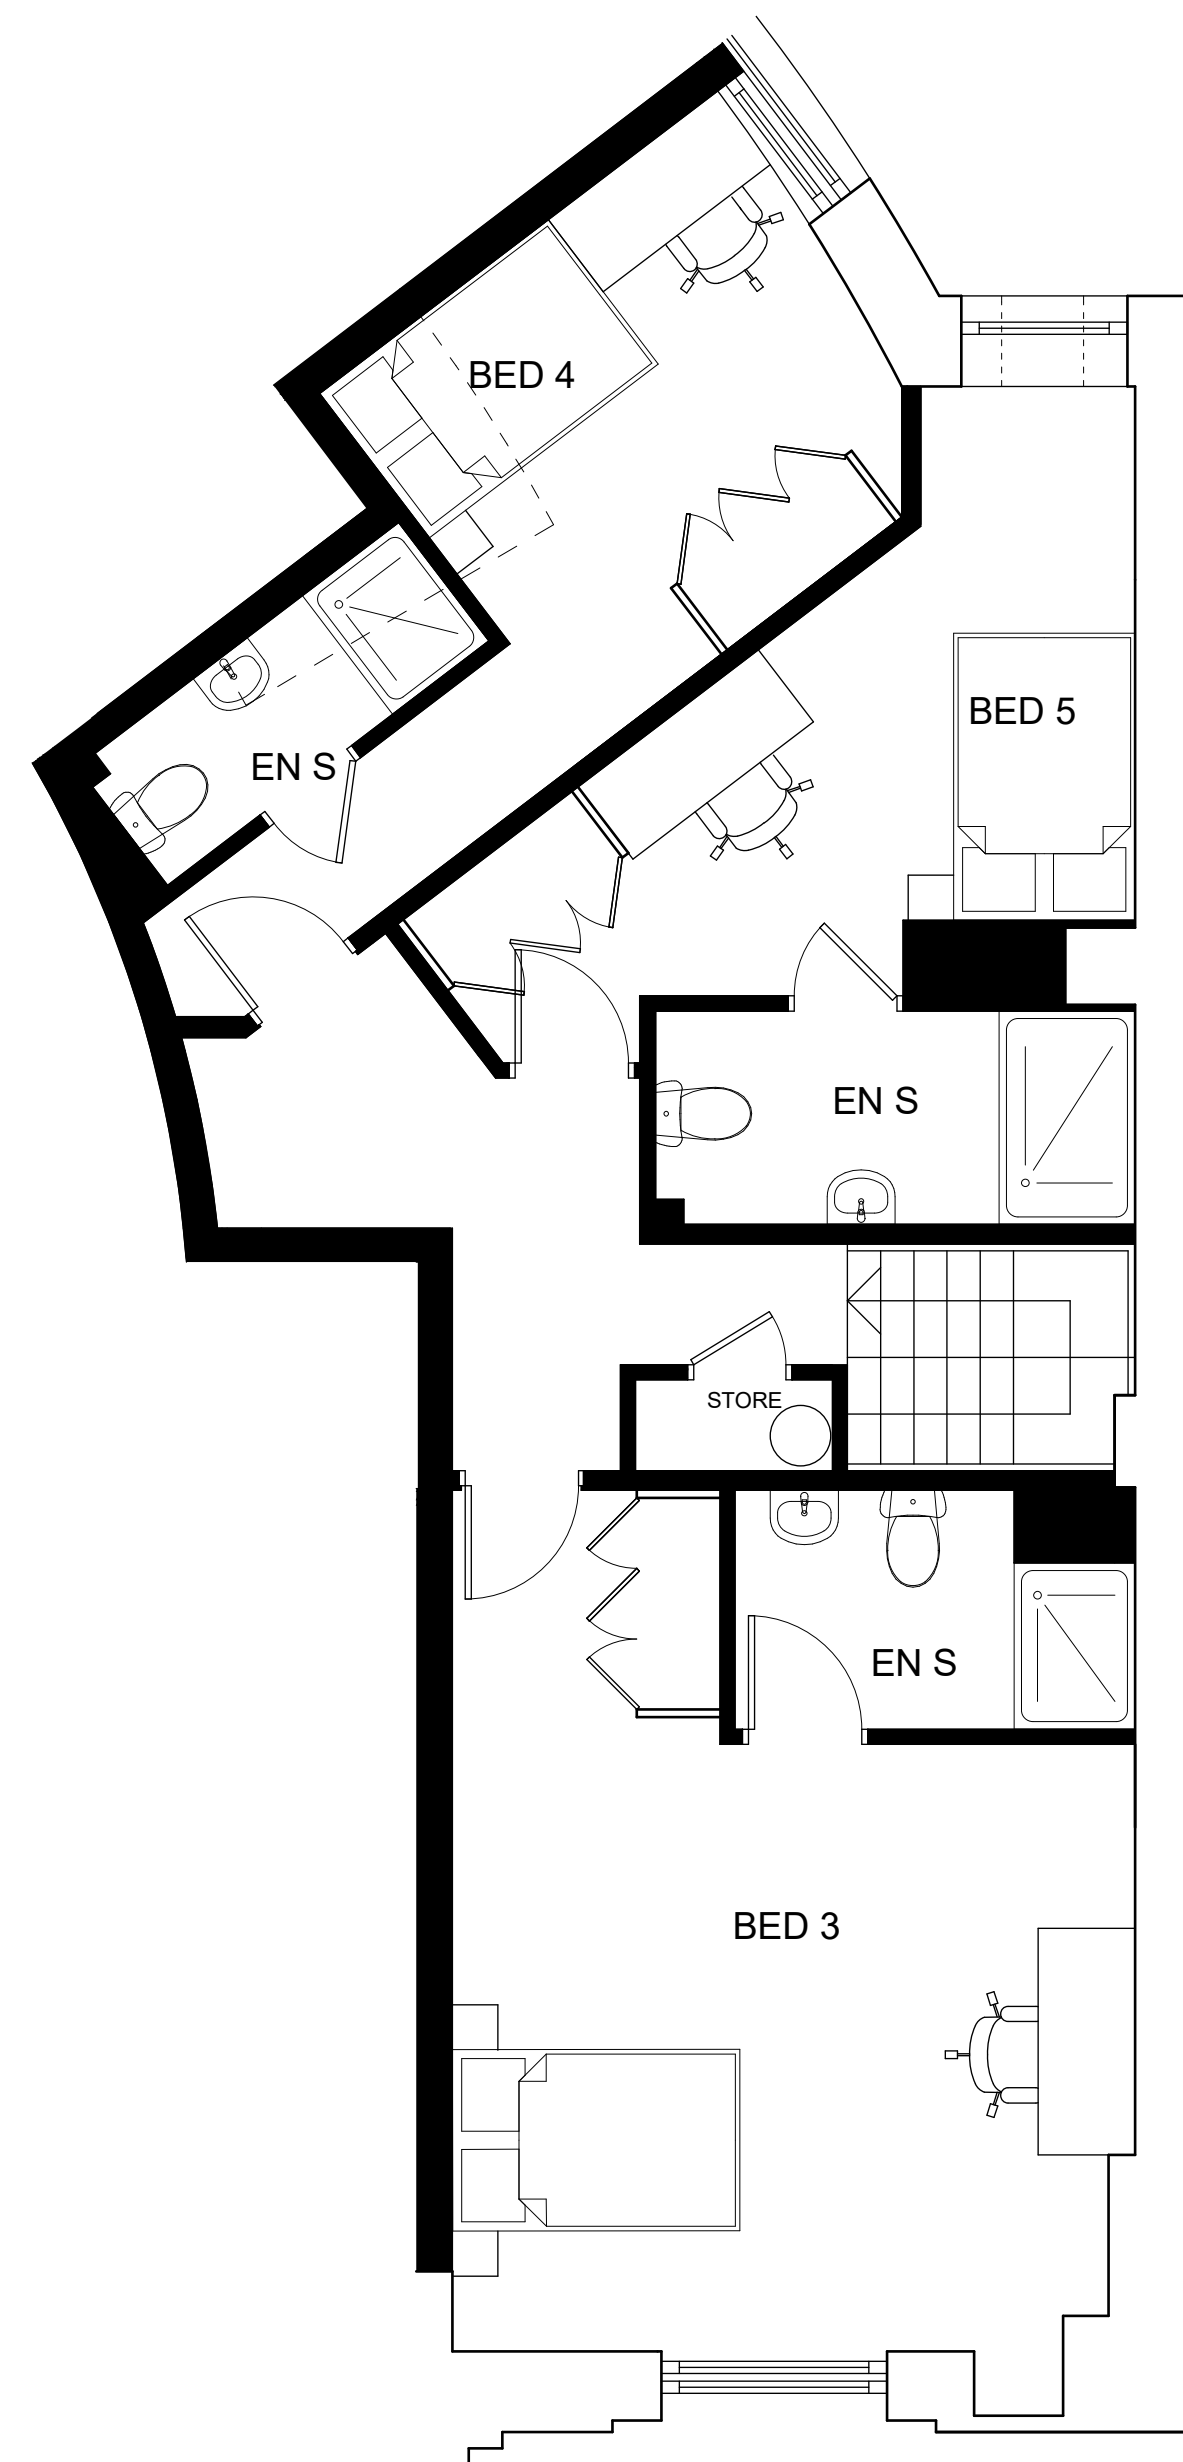

Project:
Proposed Conversion to
Former Post Office
Bishop Street, Leicester
For Jason Sobey

Sheet title:
Marketing Plans - Flat 5

Scale:
1:50 @ A2

Ref:
600/MP7

Date:
January 2017

All dimensions to be checked on site. Do not scale off drawing. This drawing is the copyright of ink/drawn Global Ltd, and not to be reproduced without their permission. ink/drawn Global Ltd trading as ink/drawn.